


2879 WELFARE

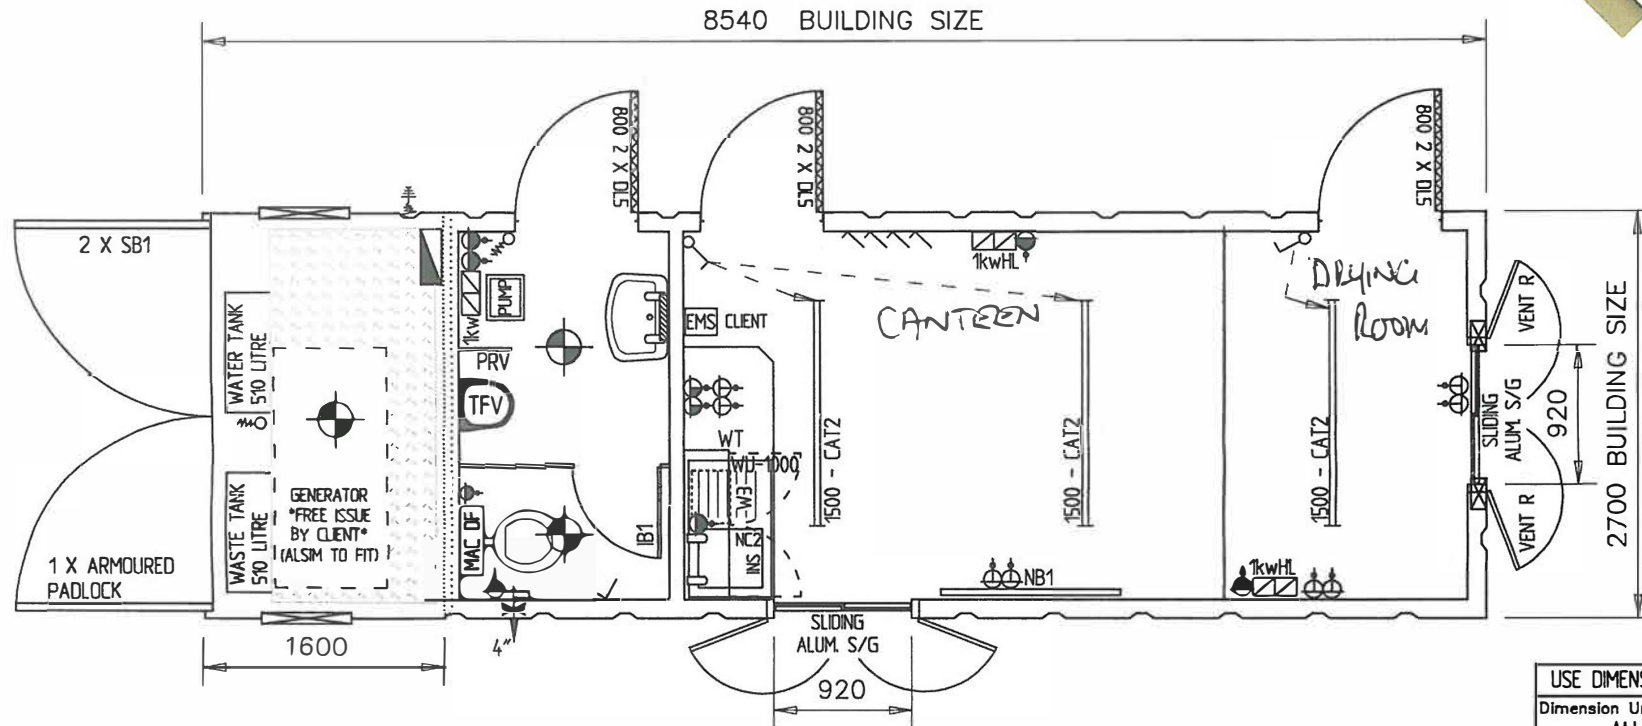

NOTES

1. THIS UNIT IS BASED ON OUR STANDARD PRODUCT SPECIFICATION AVAILABLE FROM WWW.ALSIM.CO.UK/SPECIFICATION,
2. DRAWING SHOULD BE READ IN CONJUNCTION WITH CURRENT VERSION OF THE DRAWING LEGEND.
3. ACOUSTIC PARTITION FITTED TO GENERATOR ROOM
4. GENERATOR ROOM FITTED WITH 3mm ALUMINIUM TREADPLATE FLOOR
5. WASTE WATER SYSTEM FED INTO HOLDING TANK VIA MACERATOR FITTED TO WC PAN.
6. UNIT TO BE UNDERDRAWN WITH 1.6MM GALVANISED STEEL, 100MM SUPERGLASS MAT 40 & ALREFLEX 2L2 MEMBRANE INSULATION

USE DIMENSIONS - DO NOT SCALE		
Dimension Units ALL IN MILLIMETRES		
COLOUR	GREEN (14-C-39)	
FOUNDATION	-	
UNLADEN WEIGHT (KG)		5925
MAXIMUM LADEN WEIGHT (KG)		8700
MAXIMUM LIFT WEIGHT (KG)		8000
Title 28' X 9' SOLO WELFARE UNIT		
Product Code -		
Date 17/02/16	Scale 1 : 50	Drawn By RL
Drawing / Unit No. 013222-1		Rev. -

WEIGHTS C/W 10KVA GENERATOR